



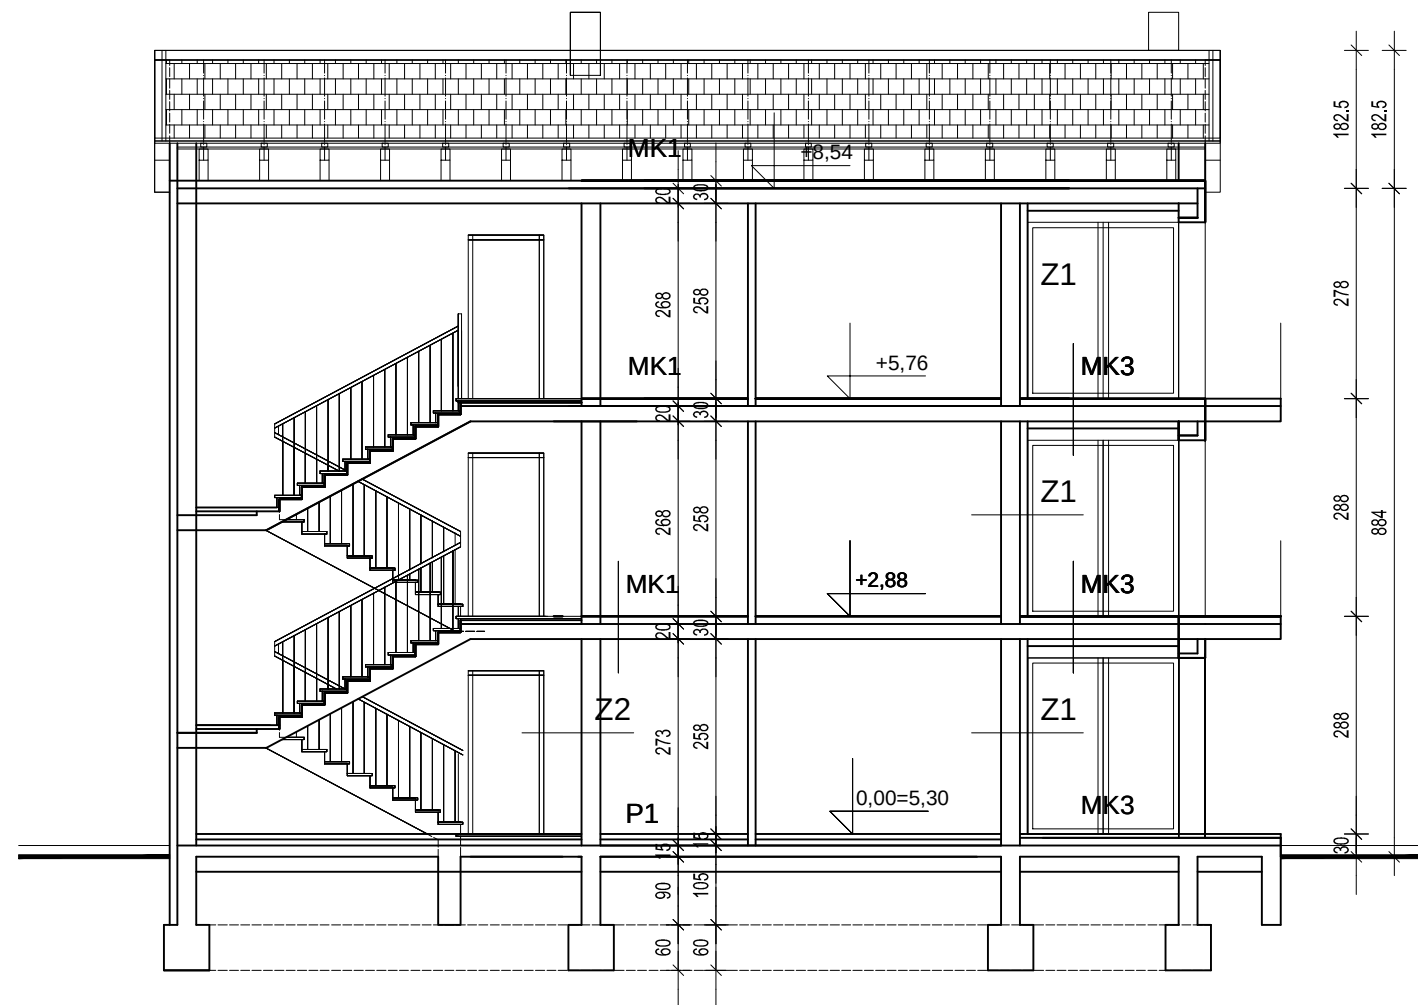

PRESJEK 1-1 1:100

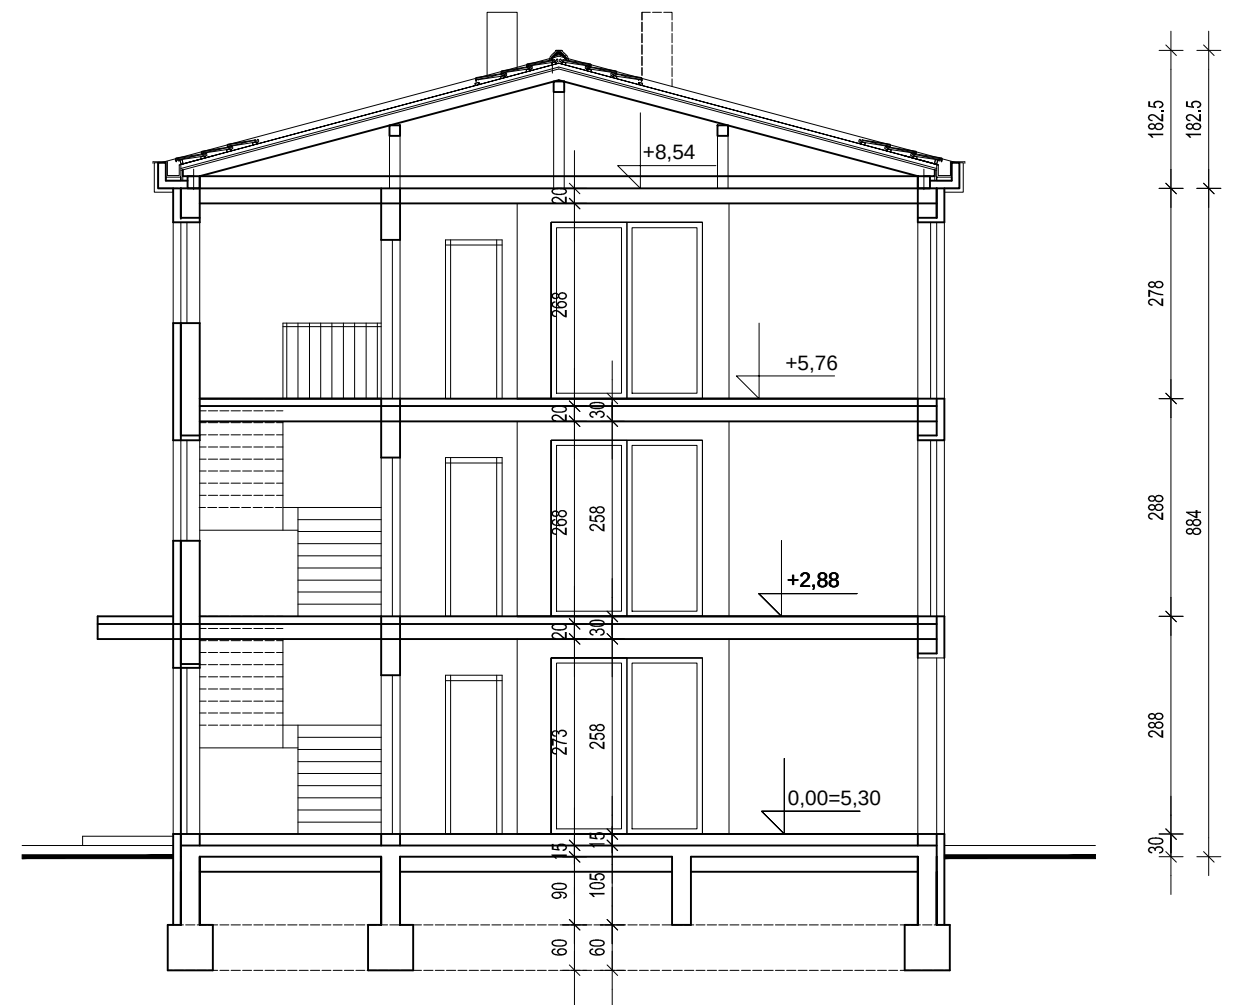

PRESJEK 1-1 1:100