


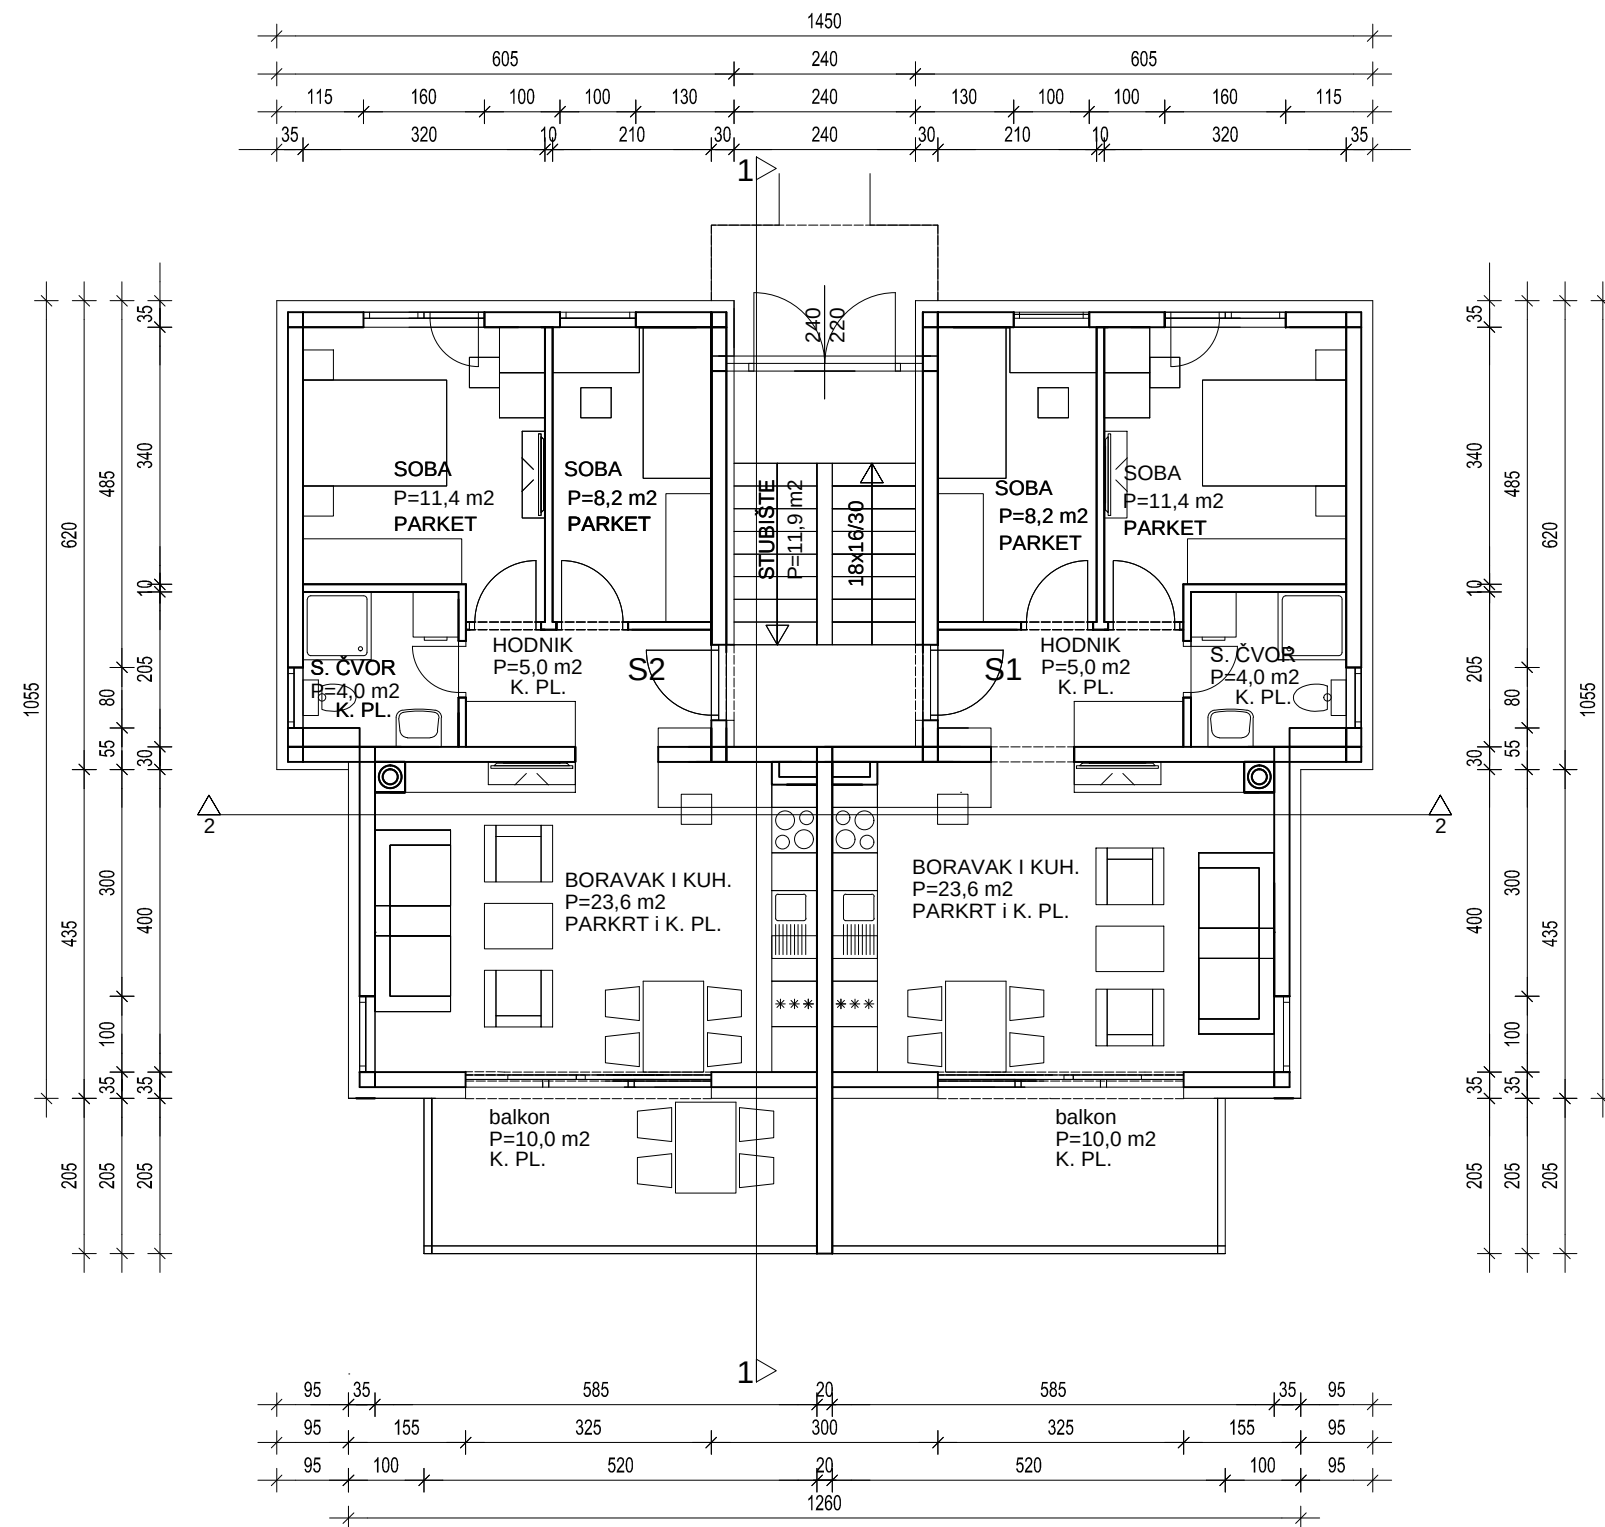

TLOCRT PRIZEMLJA 1:100

STAN 1 52,2 m²+10,0 m²

STAN 2 52,2 m²+10,0 m²

GBPp =143,0 m²

TLOCRT PRIZEMLJA 1:100

 ARHITEKTONSKI ATELJE PROJEKTI BIRO D.O.O. ZAGREB, IVANA BROZA 18

INVESTITOR: BETULA projekt d.o.o.,Zagreb, Kralja Zvonimira 82, i dr			NACRT BROJ 2	
GRAĐEVINA: STAMBENA ZGRADA A		ZOP: 22-11-IP		OP: 22-07-11-IP
LOKACIJA: Rogoznica, dio k. č. br. 1989, k. o. Rogoznica			DATUM: 07/22	
RAZINA: IDEJNI PROJEKT		GLAVNI PROJEKTANT: Marko Stanić, dipl. ing. arh.		
SADRŽAJ: TLOCRT PRIZEMLJA 1:100		PROJEKTANT: Marko Stanić, dipl. ing. arh.		