
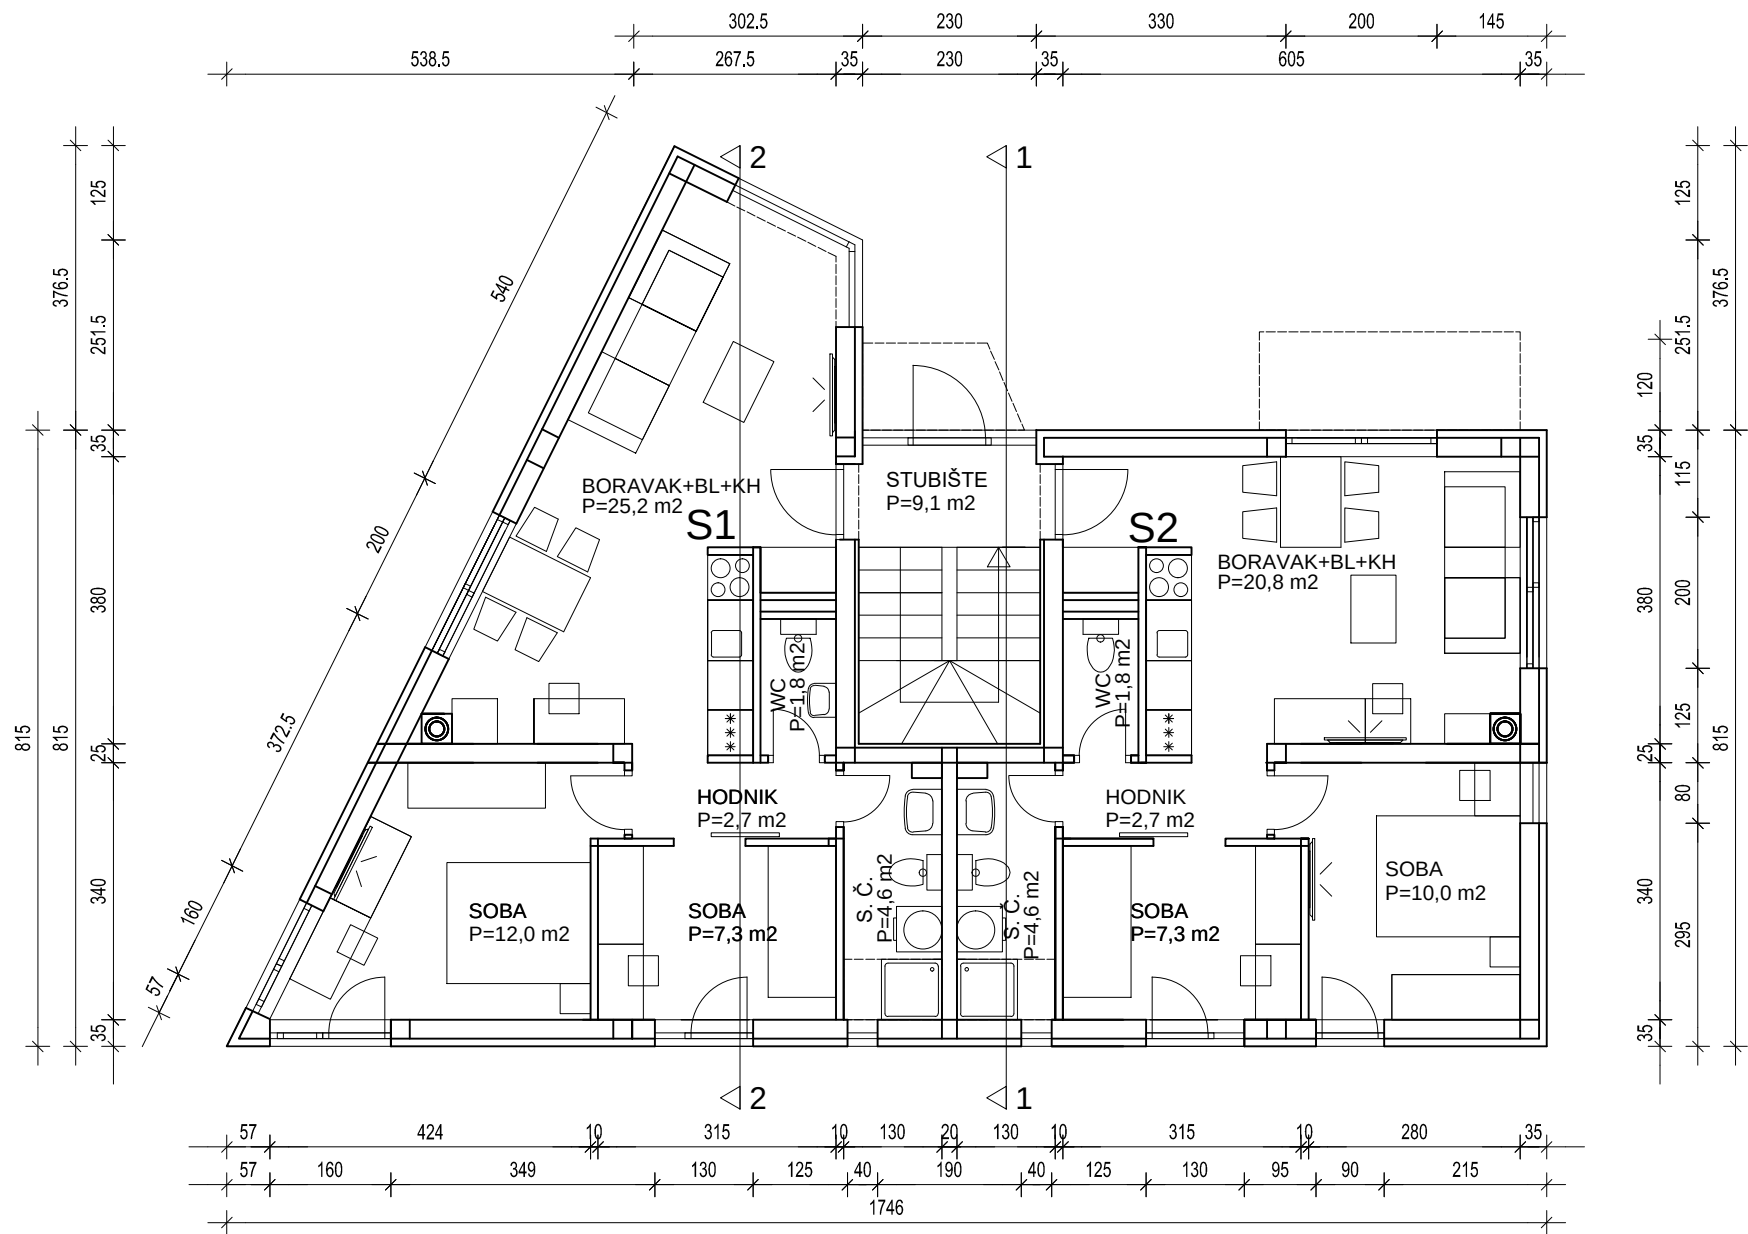


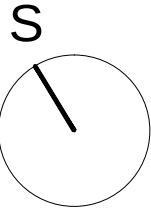

TLOCRT PRIZEMPLJA 1:100

STAN 1 53,6 m²
STAN 2 47,2 m²